




Annexure - 7

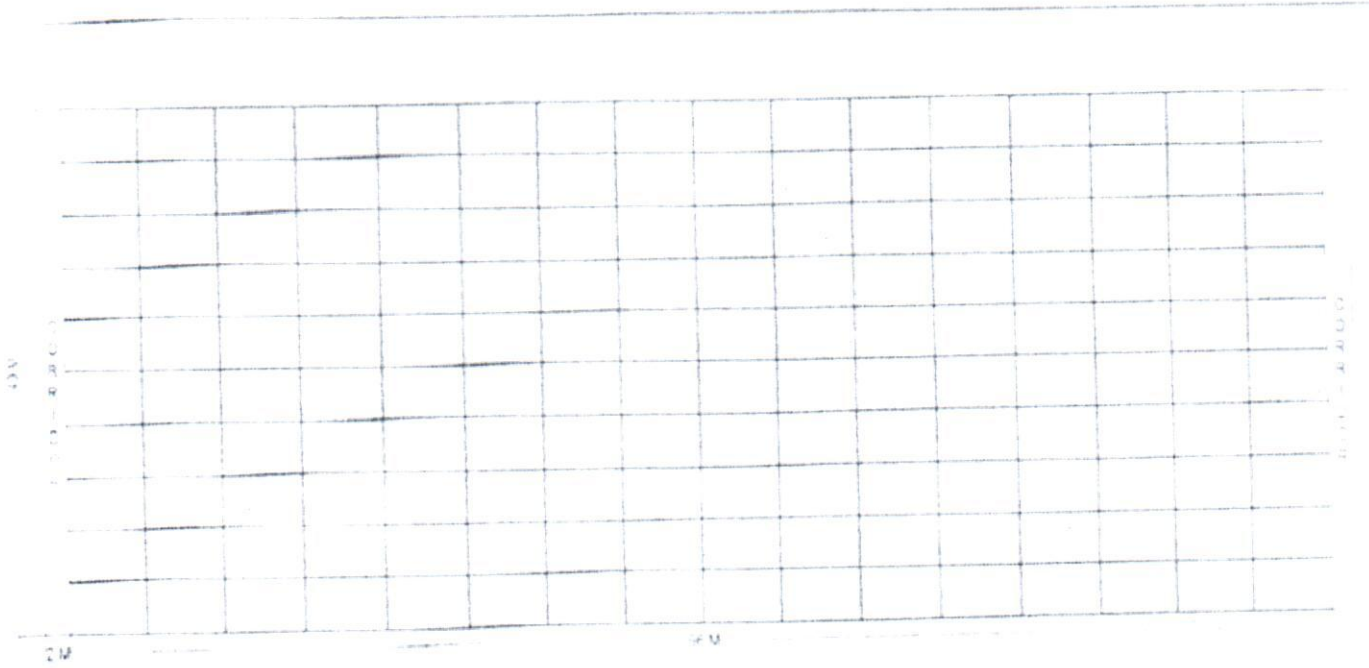

FLOOR PLAN OF SHADE NET
HOUSE 4000 SQ. MTS

3D VIEW OF SHADE NET HOUSE

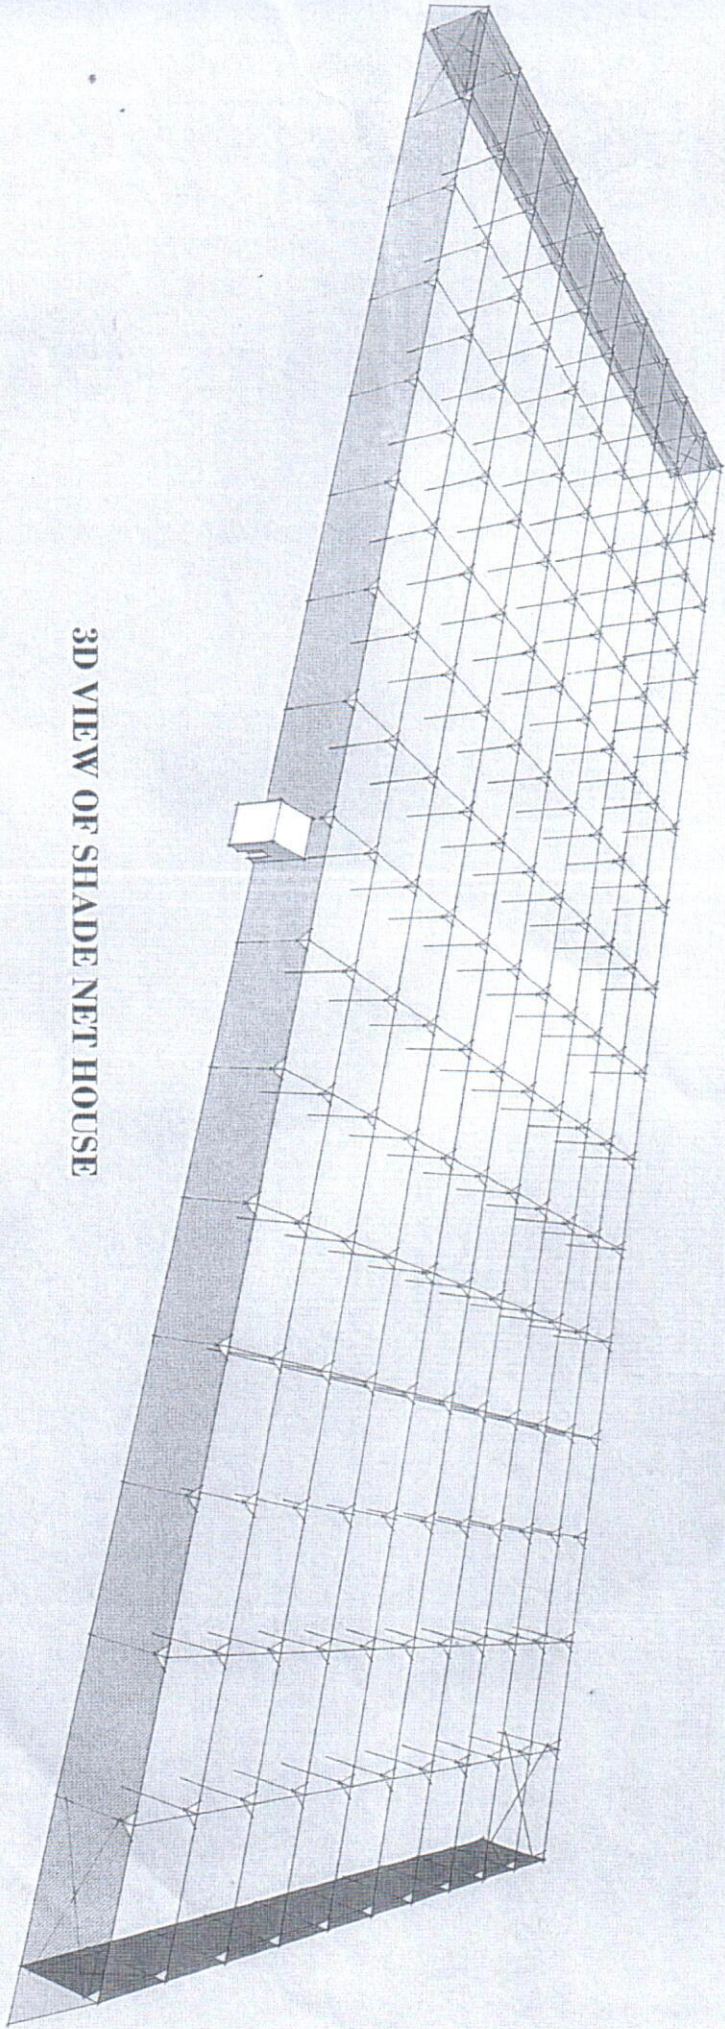

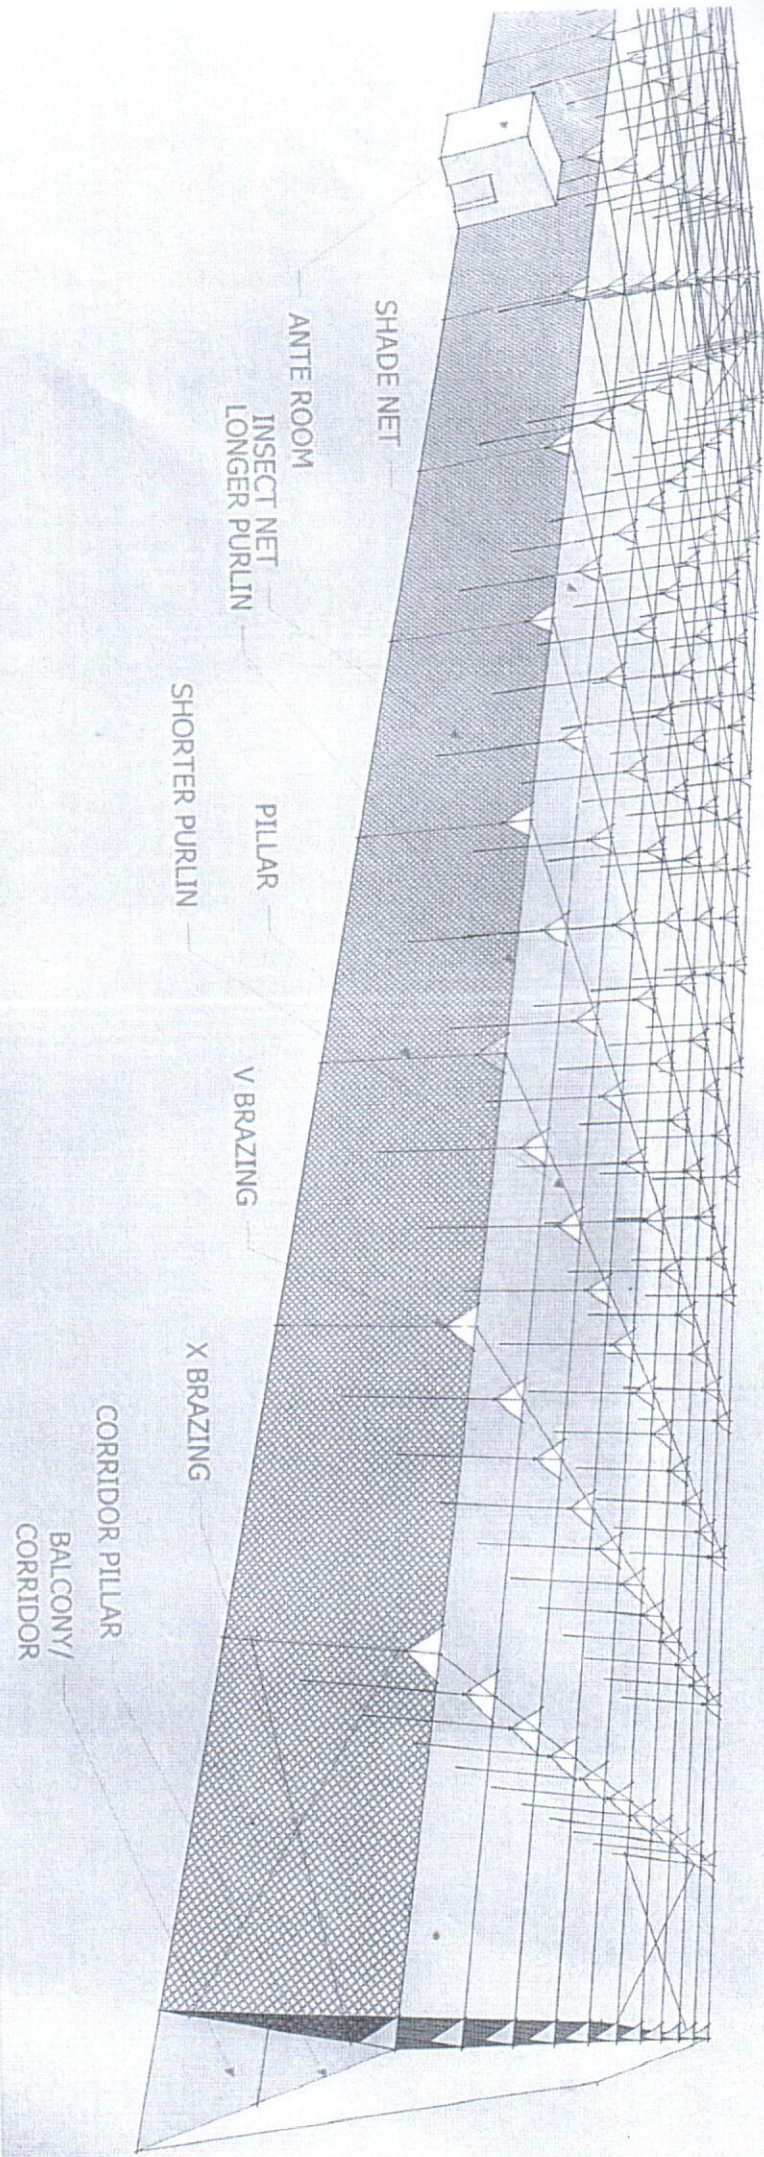

DETAIL VIEW OF SHADE NET HOUSE